

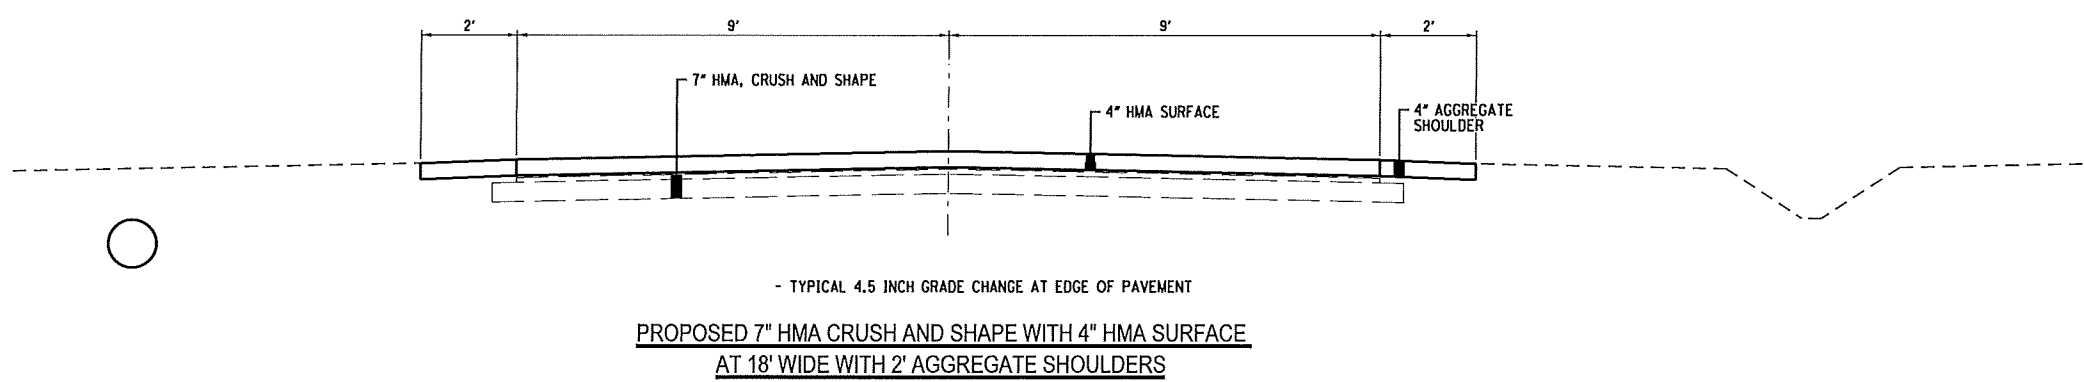
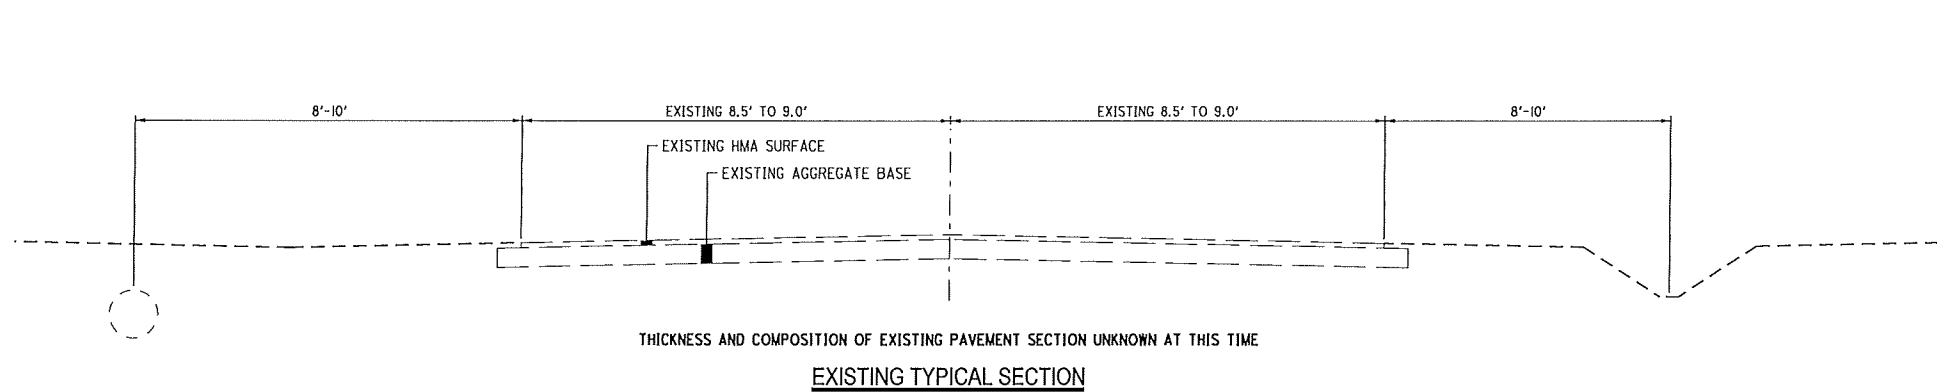



LEWISTON ESTATES SPECIAL ASSESSMENT DISTRICT

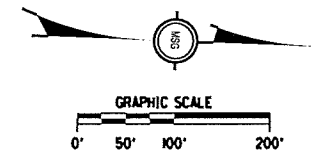

**PROPOSED 7" HMA CRUSH AND SHAPE WITH 4" HMA SURFACE
AT 18' WIDE WITH 2' AGGREGATE SHOULDERS**

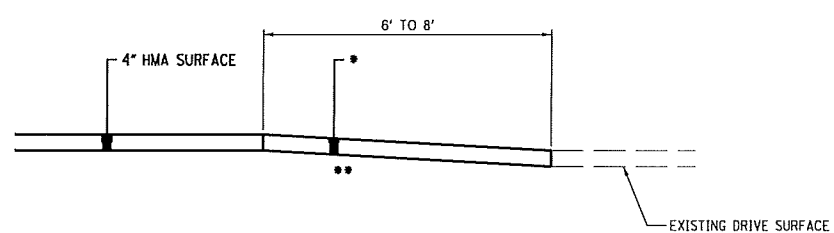

* NEW 6" CONC OR 4" HMA SURFACE
 ** AGGREGATE BASE GRADED AS REQUIRED
DRIVEWAY SURFACE REPLACEMENT

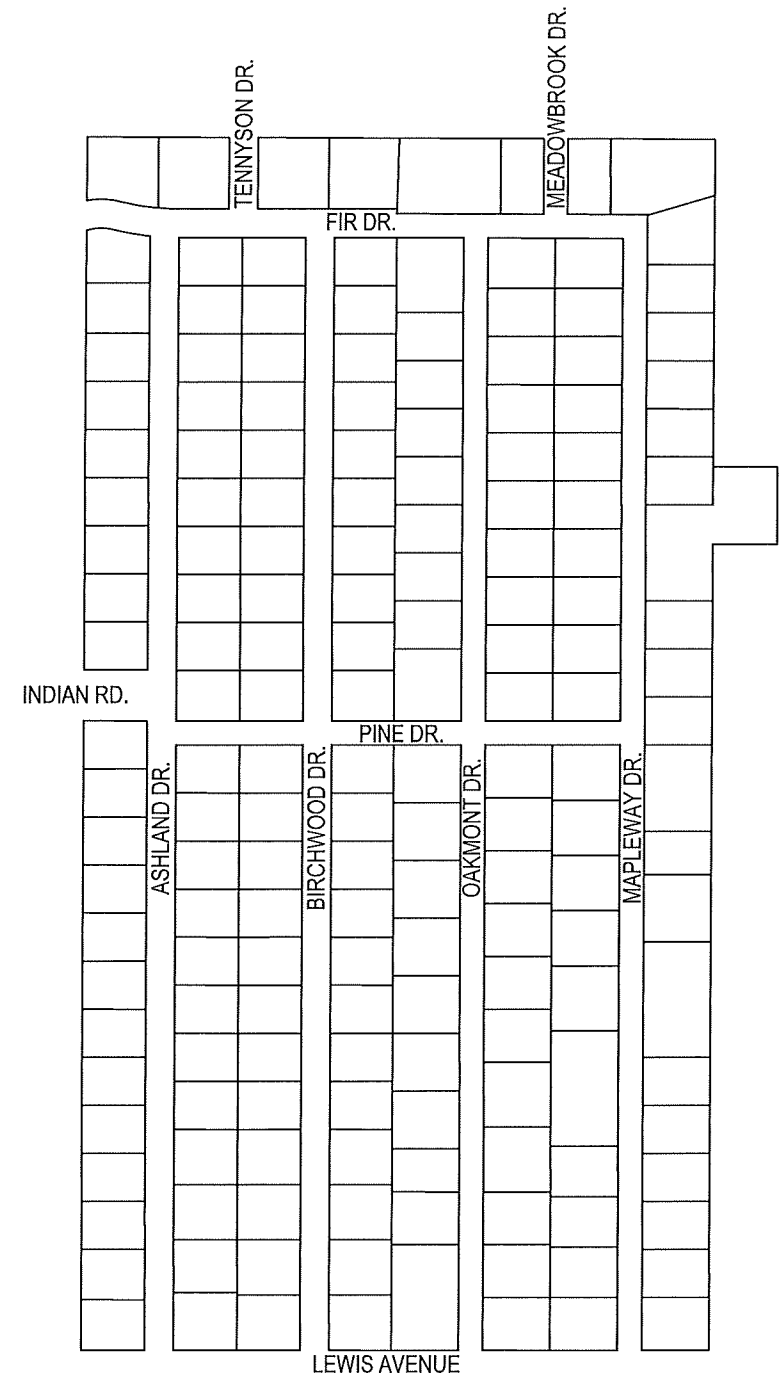

NOTE: VARIOUS DRAINAGE IMPROVEMENTS WILL BE MADE DURING FINAL ENGINEERING DESIGN.

W:\Projects\Projects A-E\BEDT0087\CAD\BEDT0087_EX01.dgn 7/12/2018 4:18:32 PM

