




**SAMARIA RD.**

**SECTION A: Upright Monuments**

LOTS

1 2 3 4 5 6 7 8 9 10 11

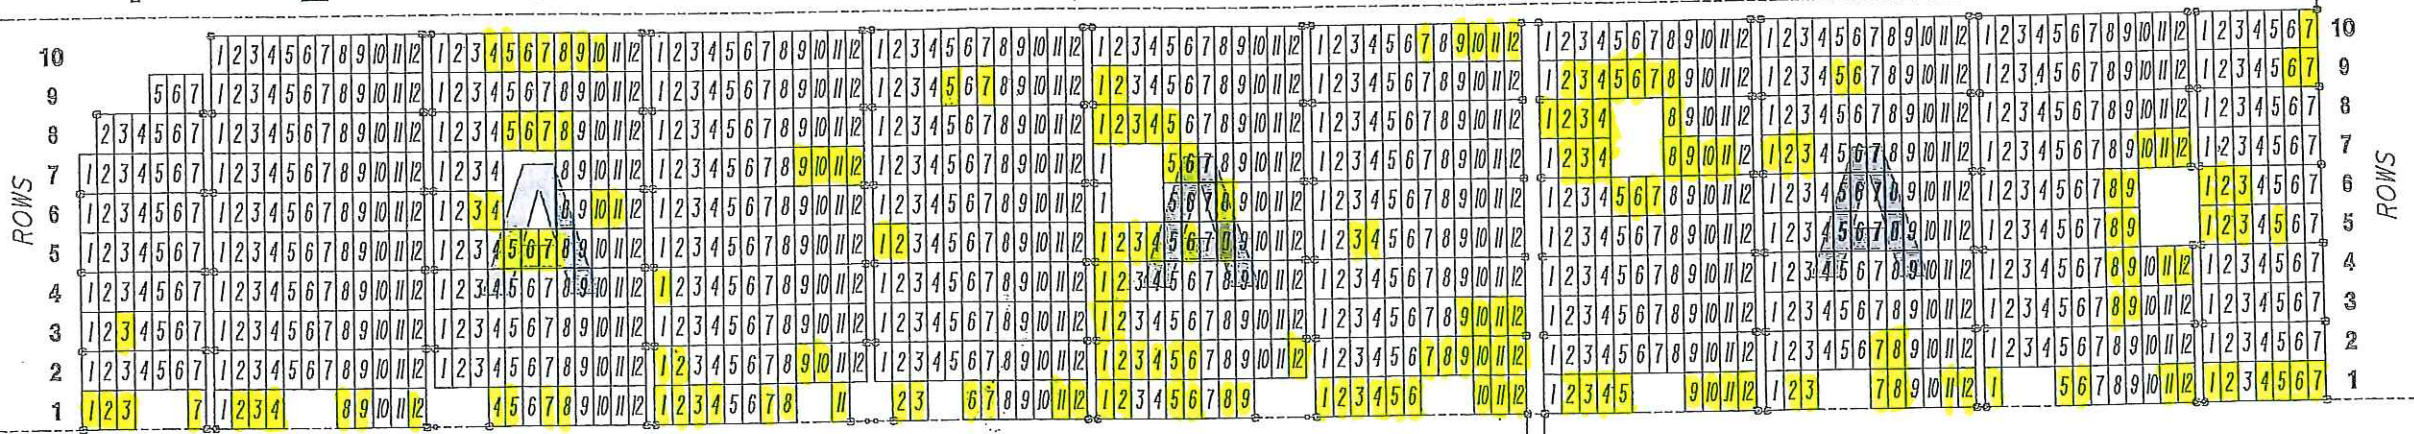

**LEWIS AVE.**

**SECTION B: Indigent**

**SECTION C: Baby**



**SECTION E & F: Flush Markers**

LOT

LOTS

LOTS


EXAMPLE

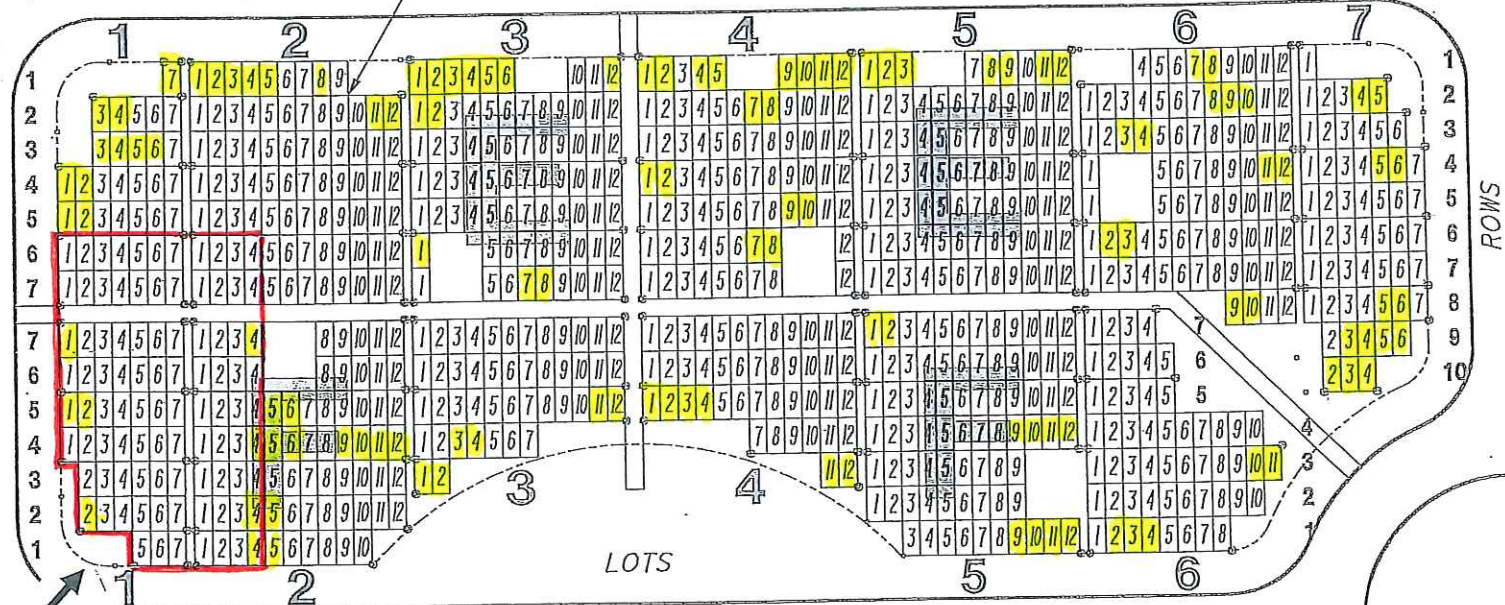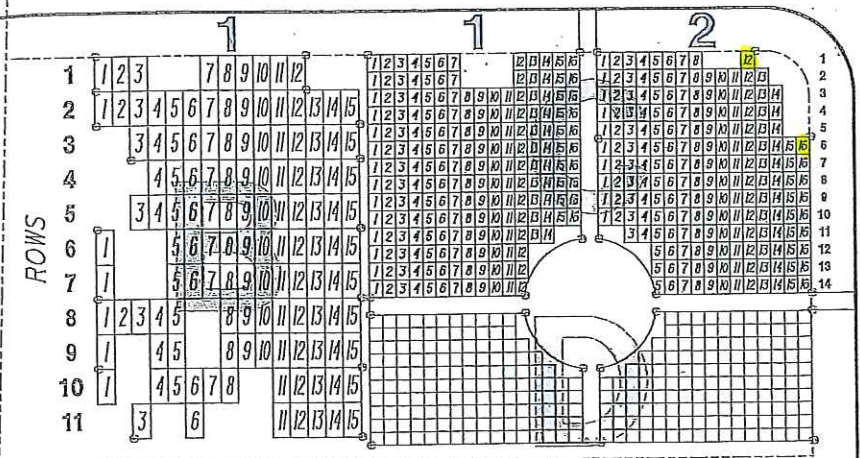

**SECTION D: Cremains**

LOT 1

LOT 2

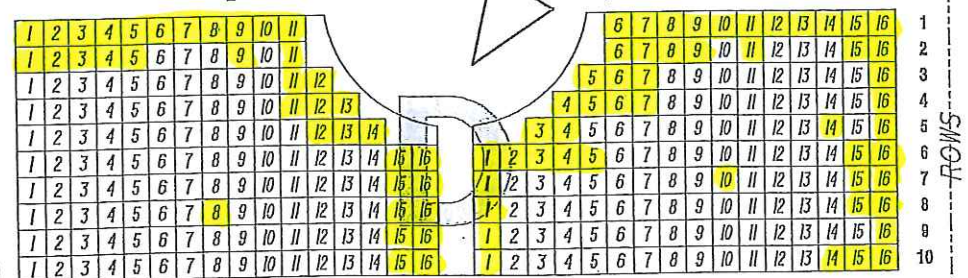

**EXAMPLE GRAVE SITE DESIGNATION**  
 SECTION E  
 LOT 2  
 ROW 2  
 GRAVE 9  
 (E-2-2-9)

SECTION DESCRIPTION - PHASE 1	
SECTION 'A' = 1154	4'x9' SITES - VERTICAL MONUMENTS
SECTION 'B' = 128	4'x8' SITES - INDIGENT BURIAL
SECTION 'C' = 396	3'x4' SITES - INFANT BURIAL
SECTION 'D' = 282	3'x3' SITES - CREMATION BURIAL
SECTION 'E' = 485	4'x8' SITES - FLUSH MONUMENTS
SECTION 'F' = 337	4'x8' SITES - FLUSH MONUMENTS
<b>TOTAL SITES = 2782</b>	

**BEDFORD MEMORIAL GARDENS CEMETERY**